

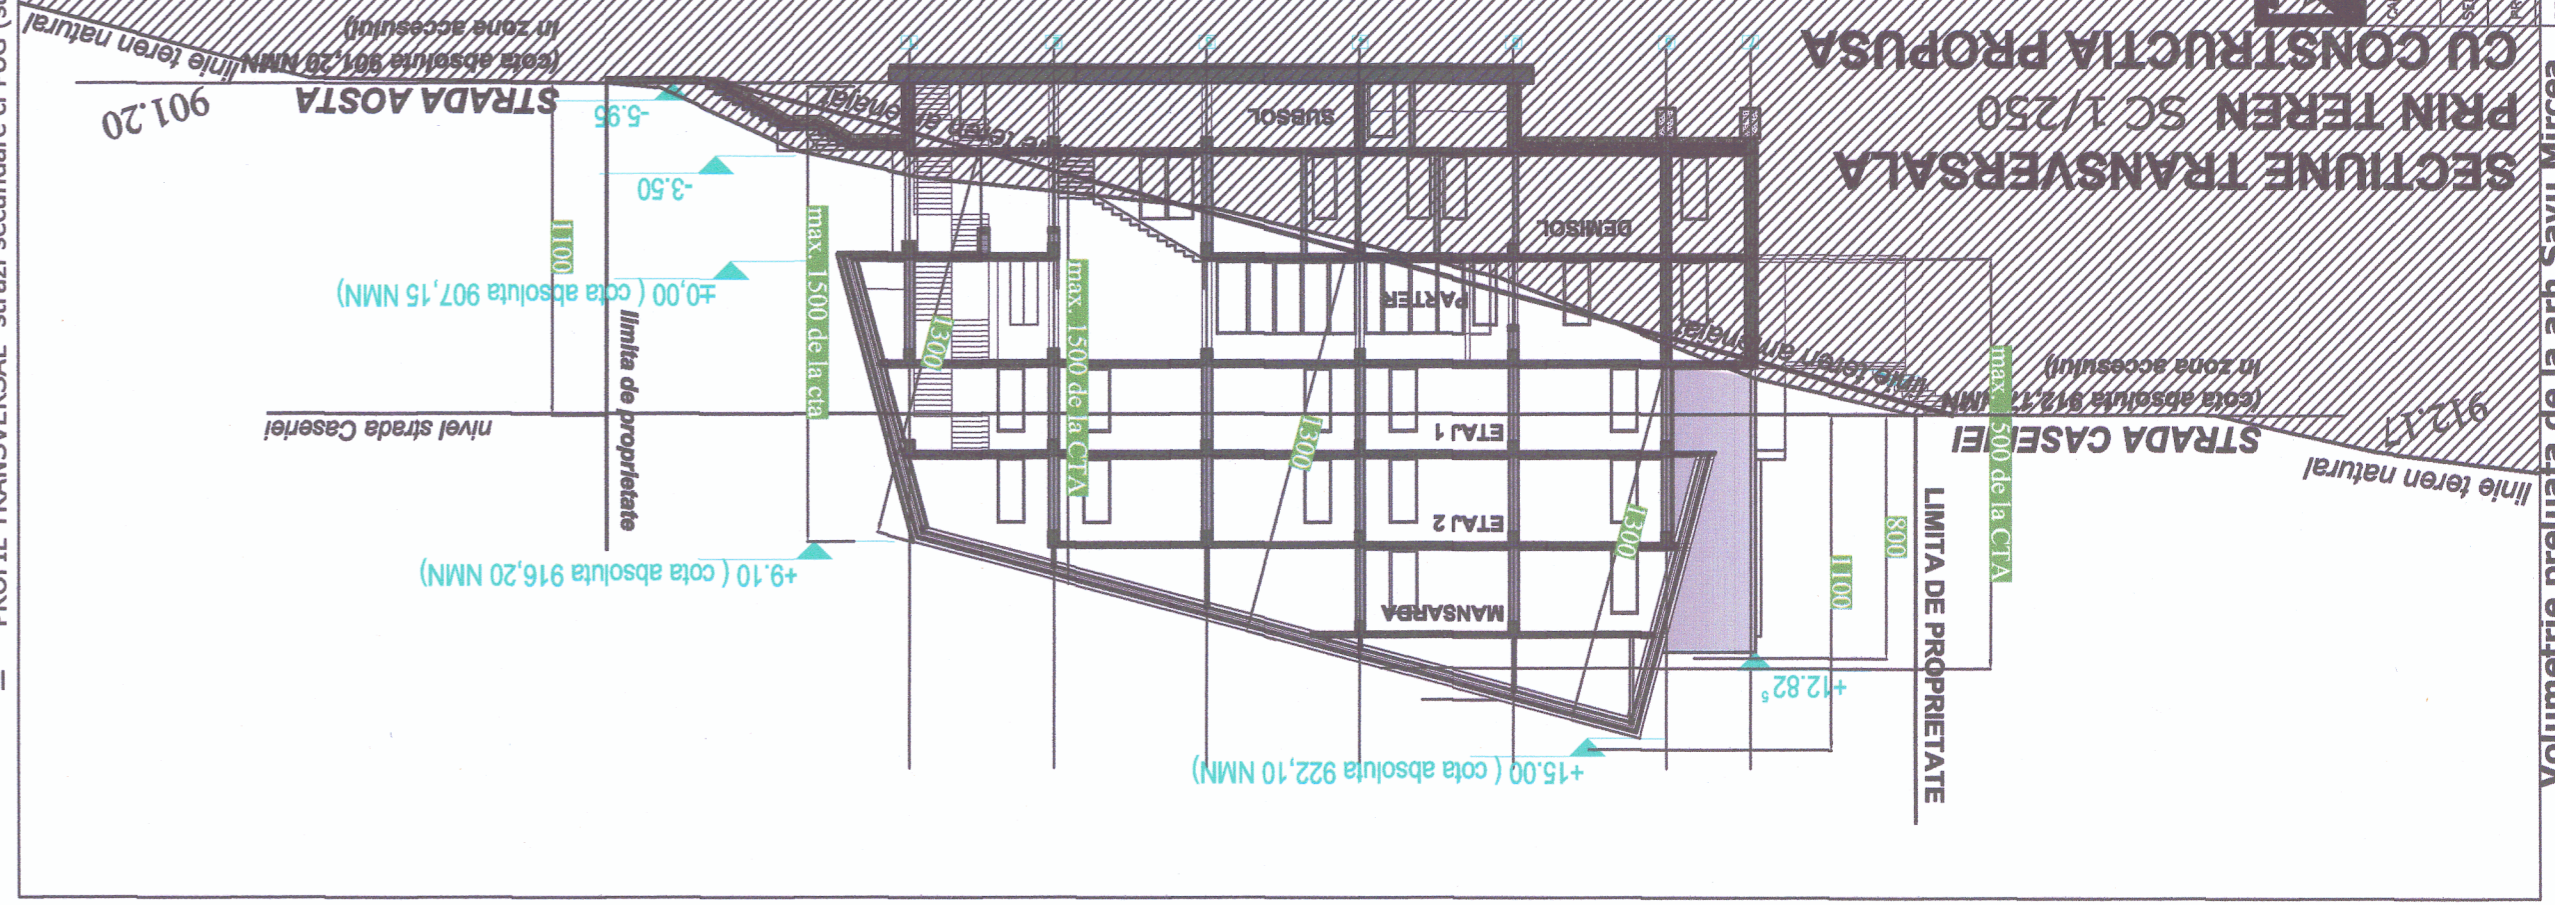
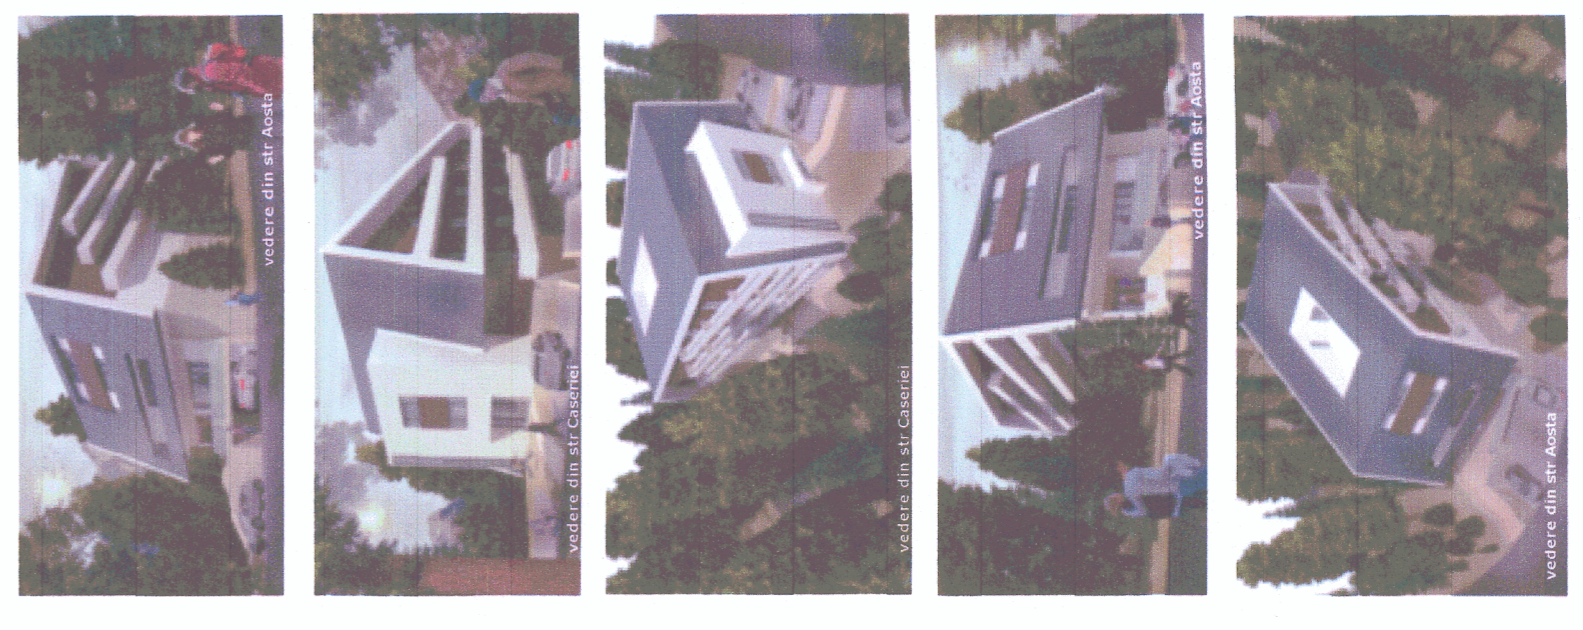


2. REGLEMENTARI URBANISTICE

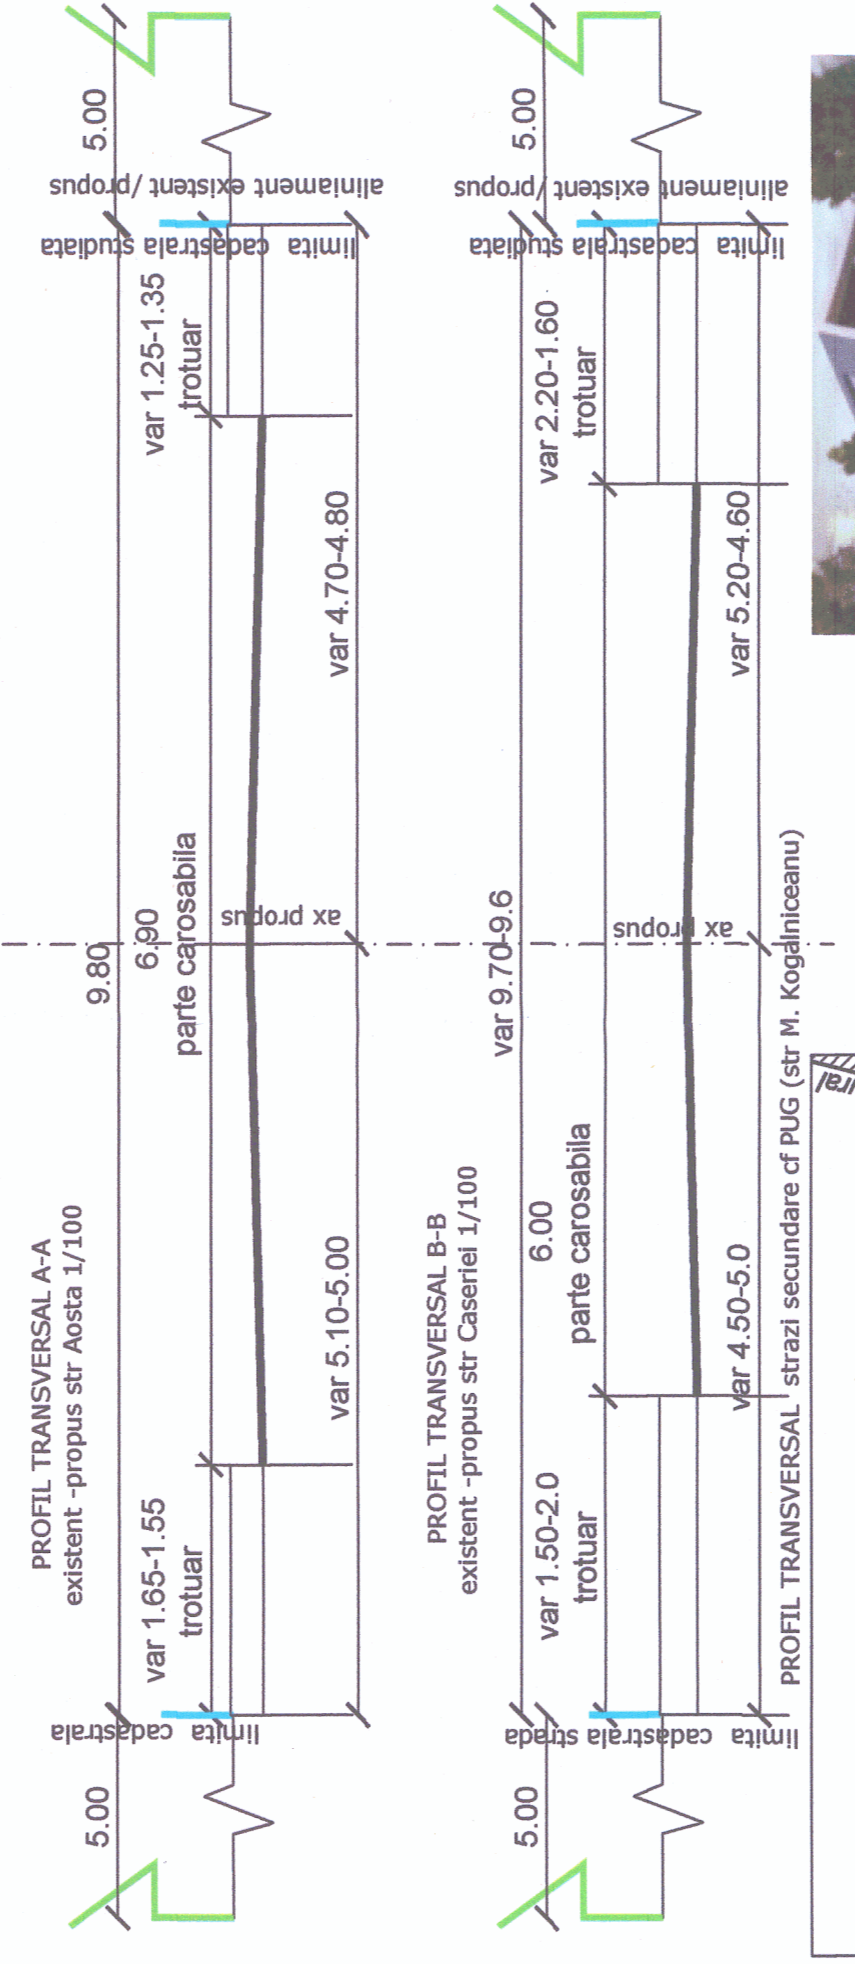

- LEGENDA**
- Zona de studiu S-3944mp - LIMITA UTR 27B
 - Limite parcela care va genera PUZ
 - Aliniament existent
 - Regim de aliniere propus - 5m de la aliniament
 - Edificiabil
 - Ziduri de sprijin
- ZONEFACARE FUNCTIONALA**
- Zona de locuinte si functiuni complementare cu caracter predominant odihna recreere turism "LT"
 - Zona institutii si servicii "IST"
- DRUMURI**
- Strazi existente "CR"
 - Locuri de parcare (2,5mx5,0m)

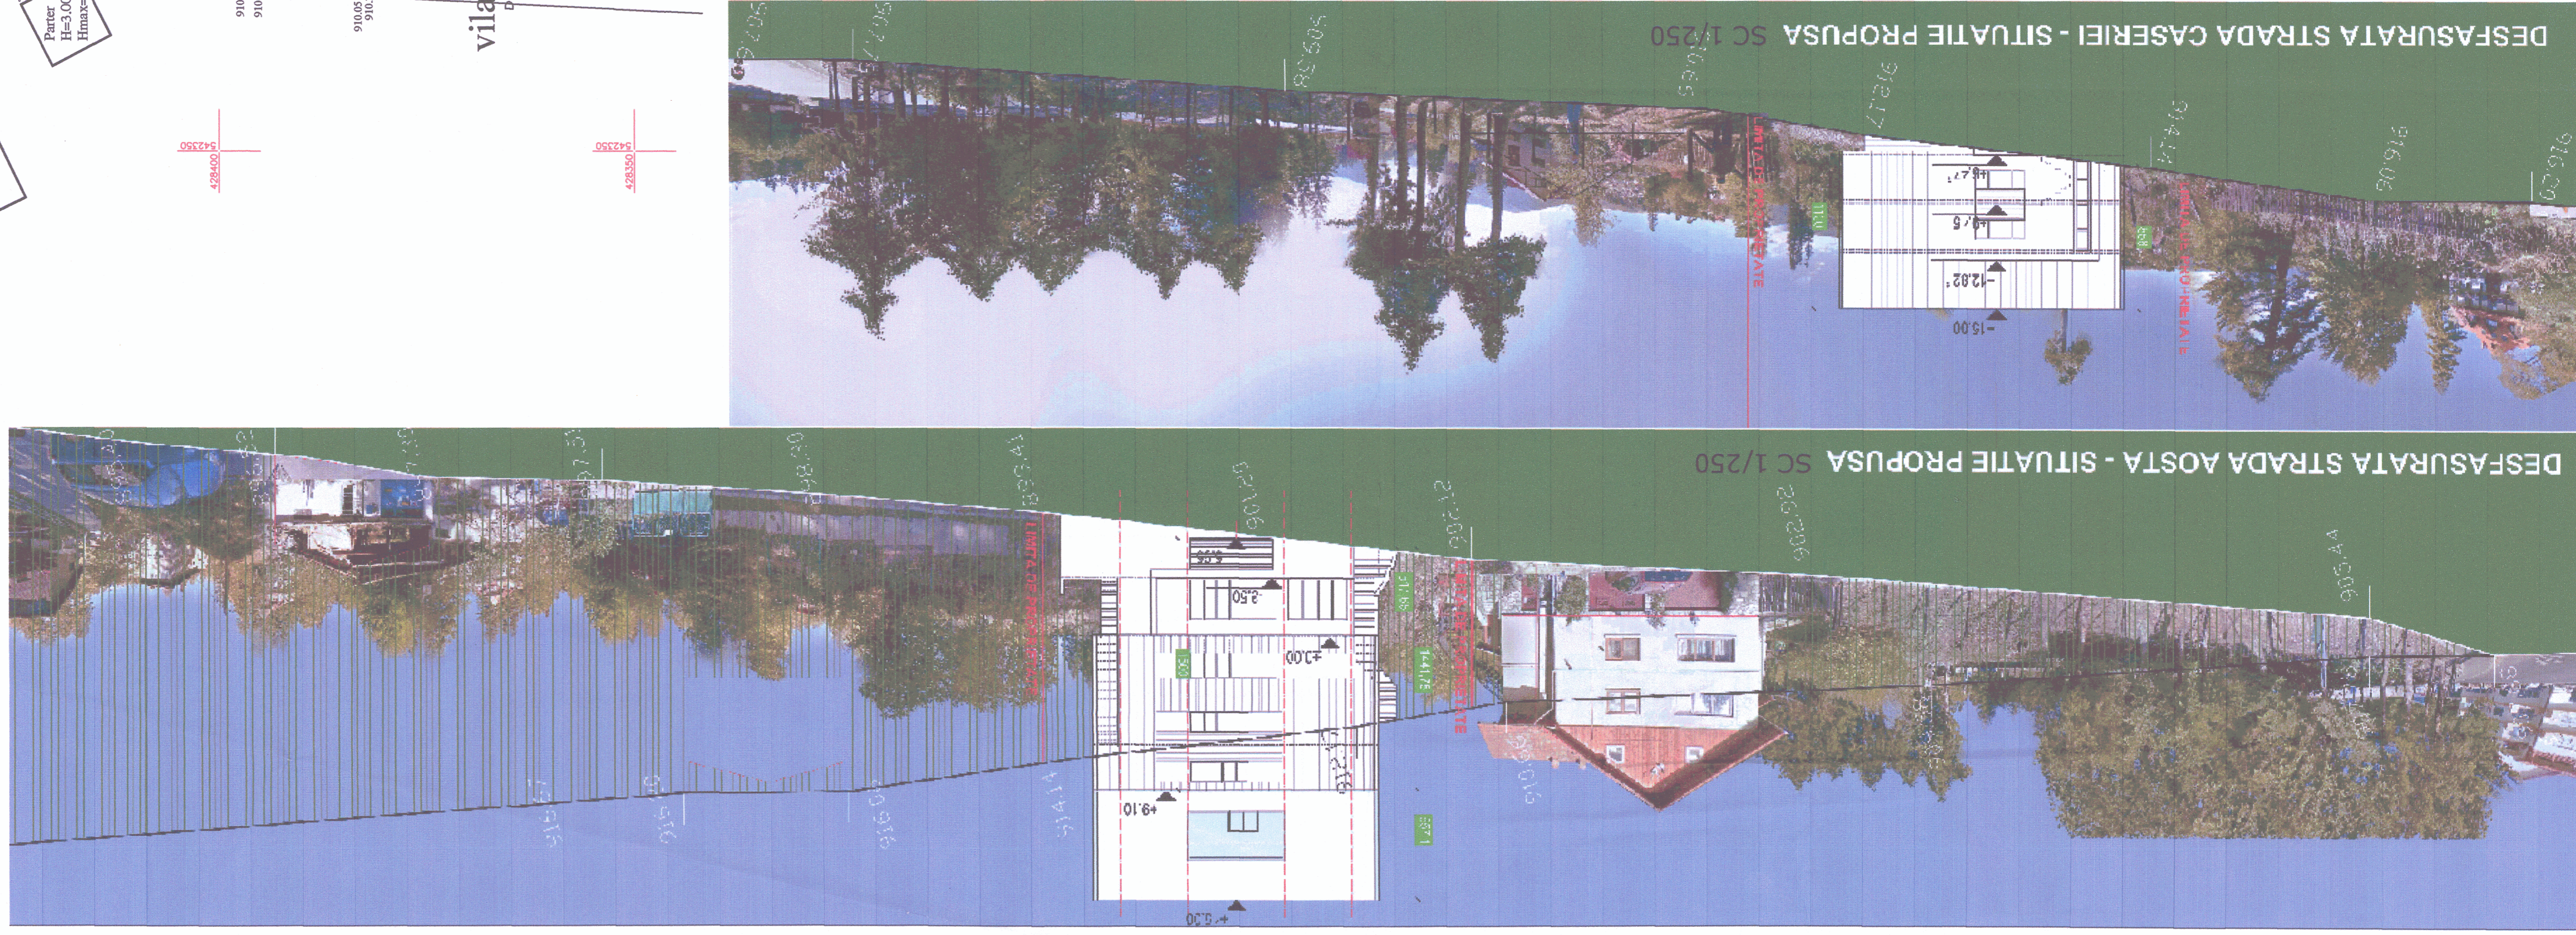

BILANT TEREN STUDIU

EXISTENT	PROIECT	NOI	%

BILANT TERENULUI PROPUS

EXISTENT	PROIECT	NOI	%

REGLEMENTARI URBANISTICE

PLAN DE ZONARE

PROIECT 20/2018

PLAN DE ZONARE

DATE

1/500

1/2018

1/2018